


- 13 GAIL BELANGER LATHAM 1310/286
- 14 JANET COX-DOWNEY 1555/202
- 15 JANET COX-DOWNEY 1555/202
- 16 MICHAEL HARGROVE & HOLLY SMITH 1993/209
- 17 JENNA & MAXIME ST.ONGE 1812/294

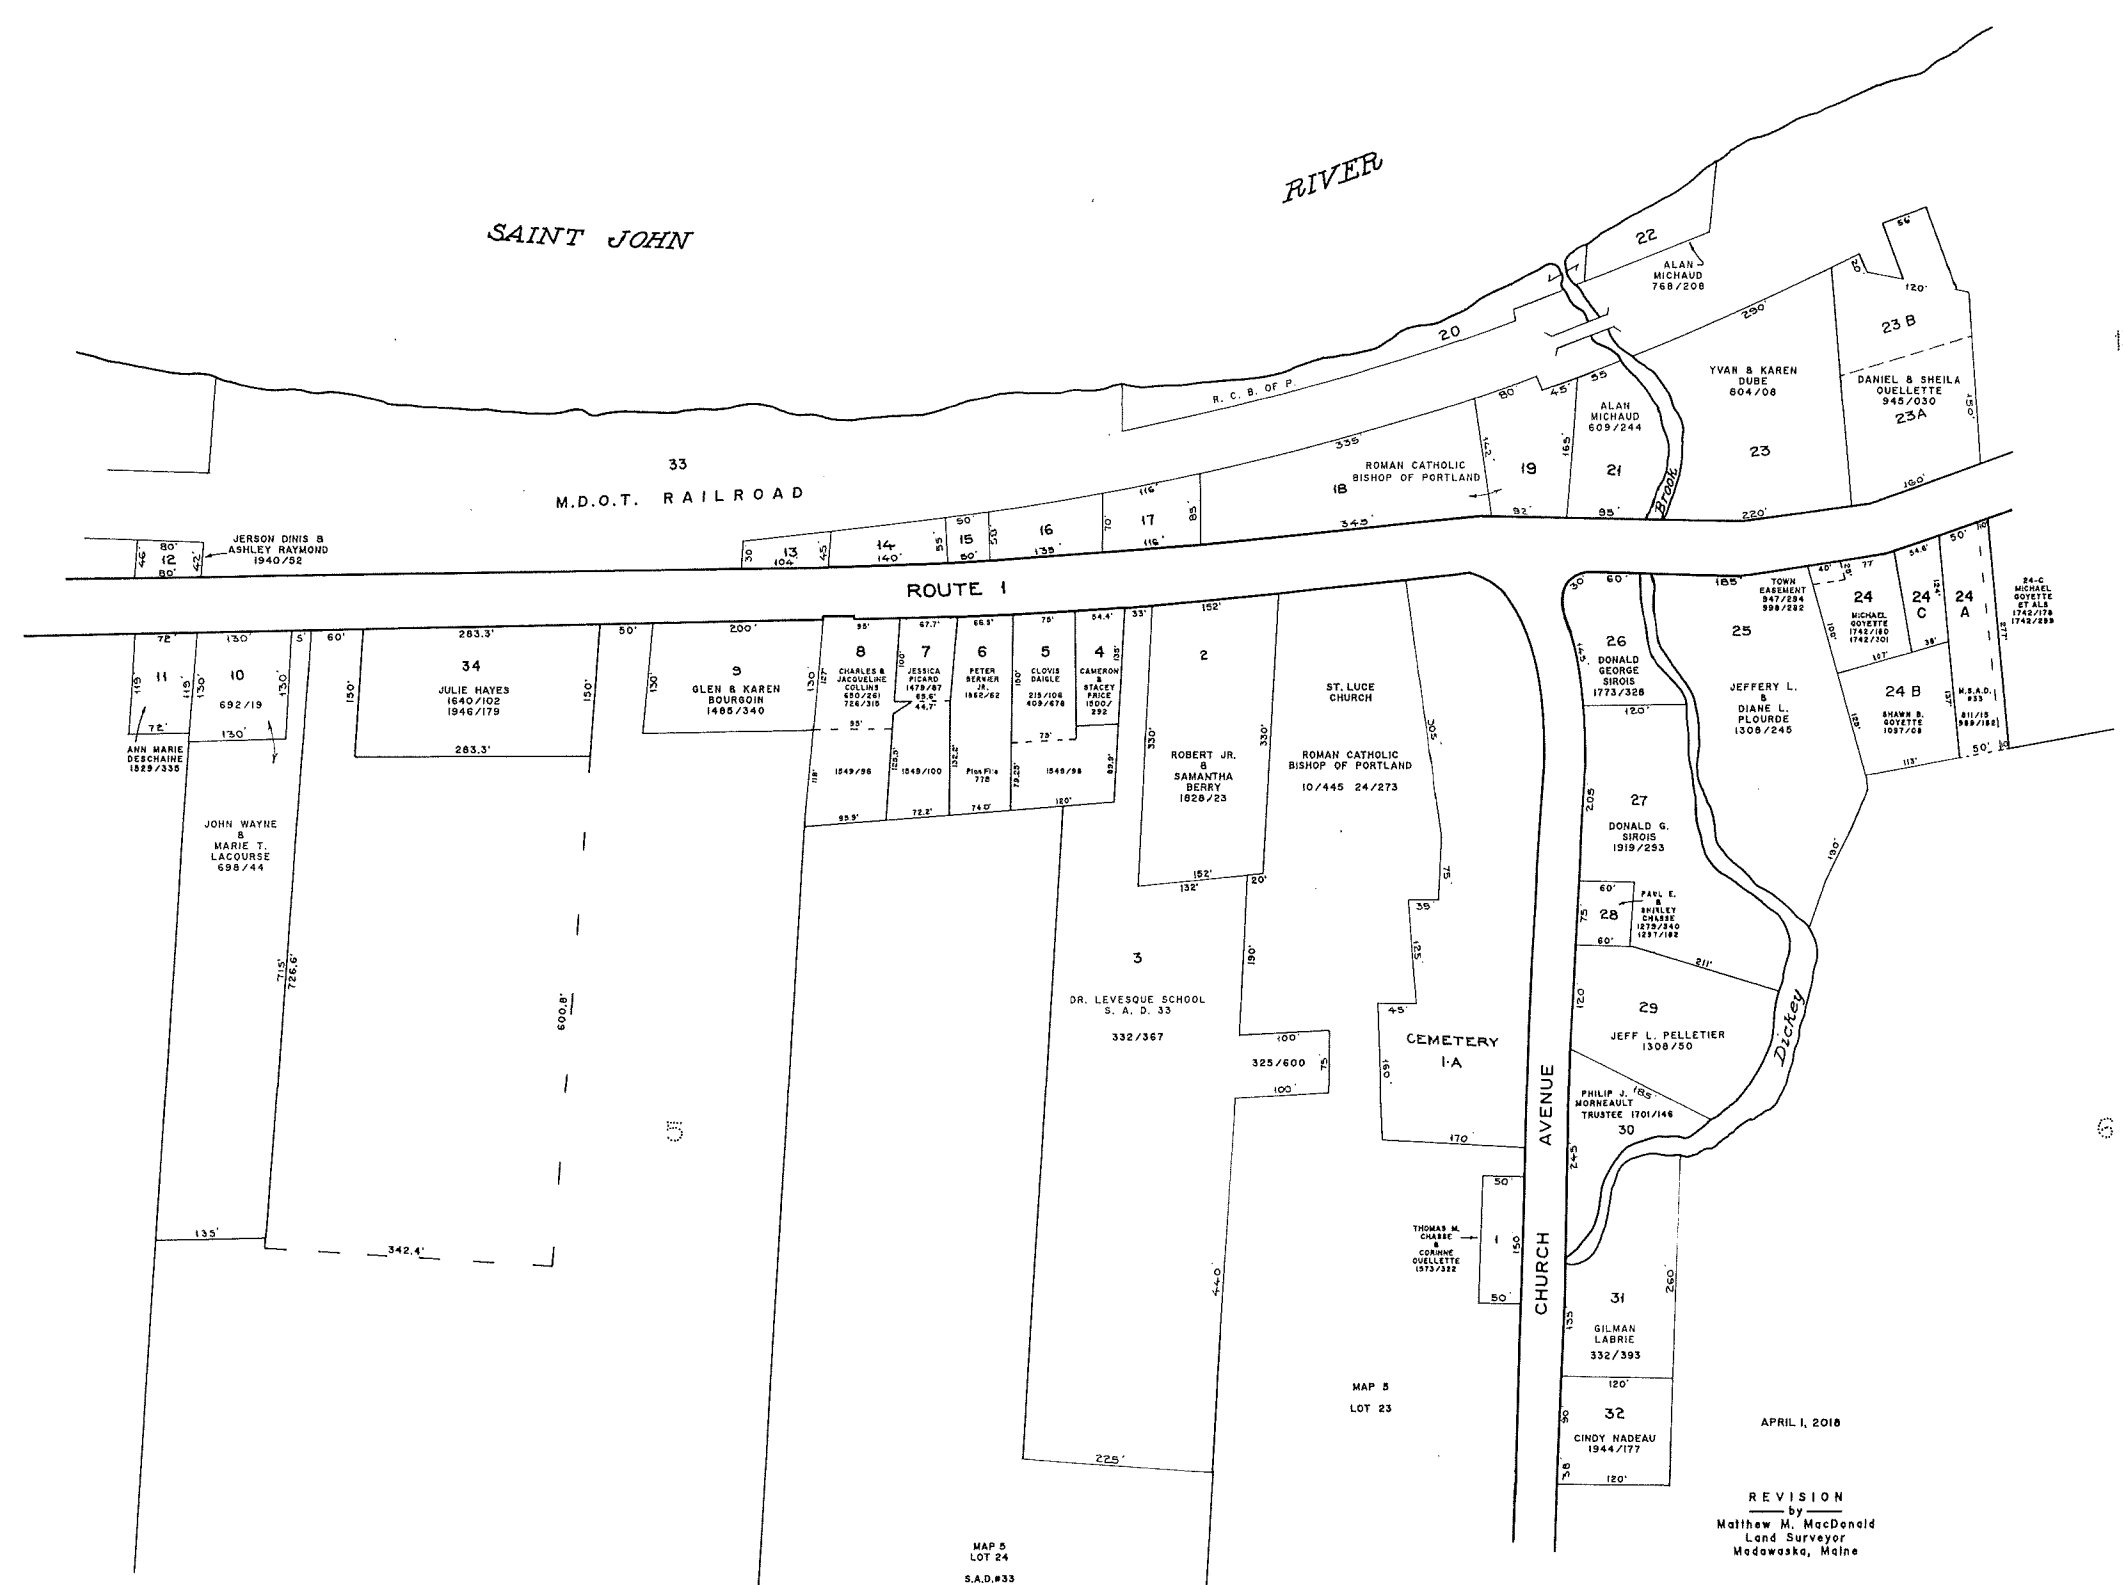

LEGEND
 PARCEL NUMBERS 1
 ADJACENT MAPS 2
 MATCH LINE
 For Assessment Purposes
 Not to be used for Conveyances

MAP 5
 LOT 24
 S.A.D.#33
 356/582

MAP 5
 LOT 23

APRIL 1, 2018

REVISION
 by
 Matthew M. MacDonald
 Land Surveyor
 Madawaska, Maine

PROPERTY MAP
TOWN OF FRENCHVILLE
 AROOSTOOK COUNTY, MAINE
 PREPARED BY
 JAMES W. SEWALL COMPANY OLD TOWN, MAINE
 SCALE 1 INCH = 100 ± FEET